


Front Elevation

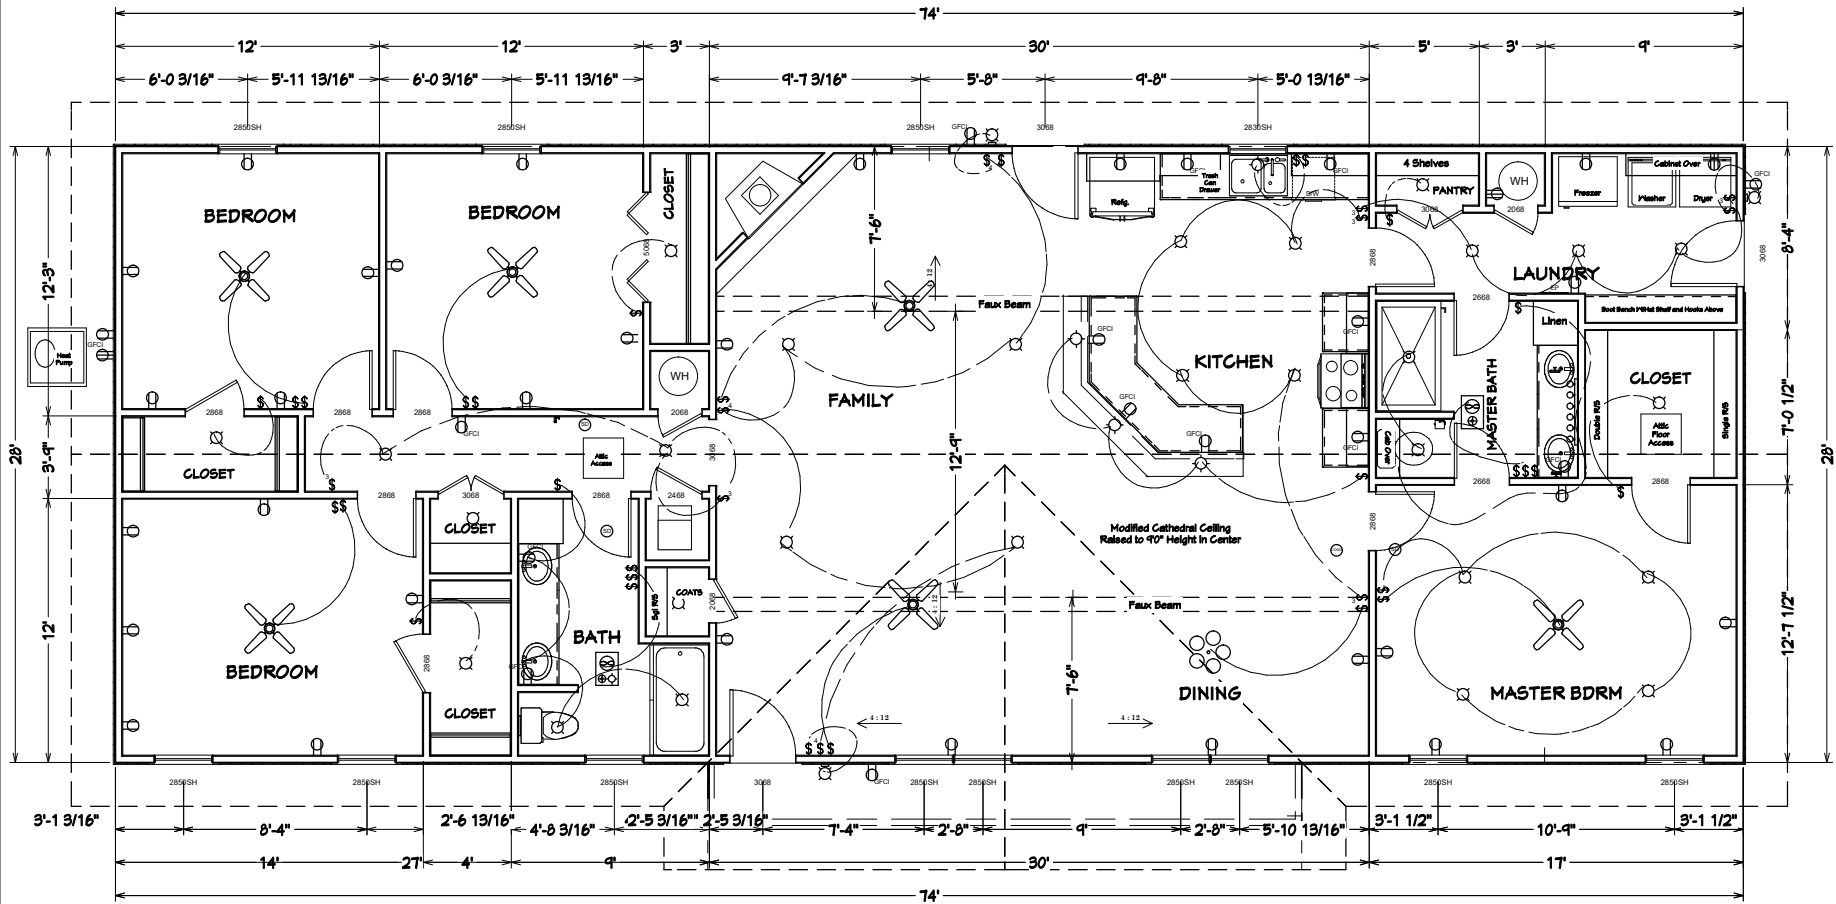

FLOOR PLAN

A-1
 SCALE 1/4"=1'
 DRAWN BY:
 MARK

The High Plains Drifter
 2072 Square Feet

HINDMAN READY BUILT HOMES INC.
 LUBBOCK, TEXAS
 WWW.HINDMANREADYBUILT.COM